




PANEL SYSTEM

NOTE:
NUMBER OF RODS IS DEPENDENT
ON DIAMETER OF TANK

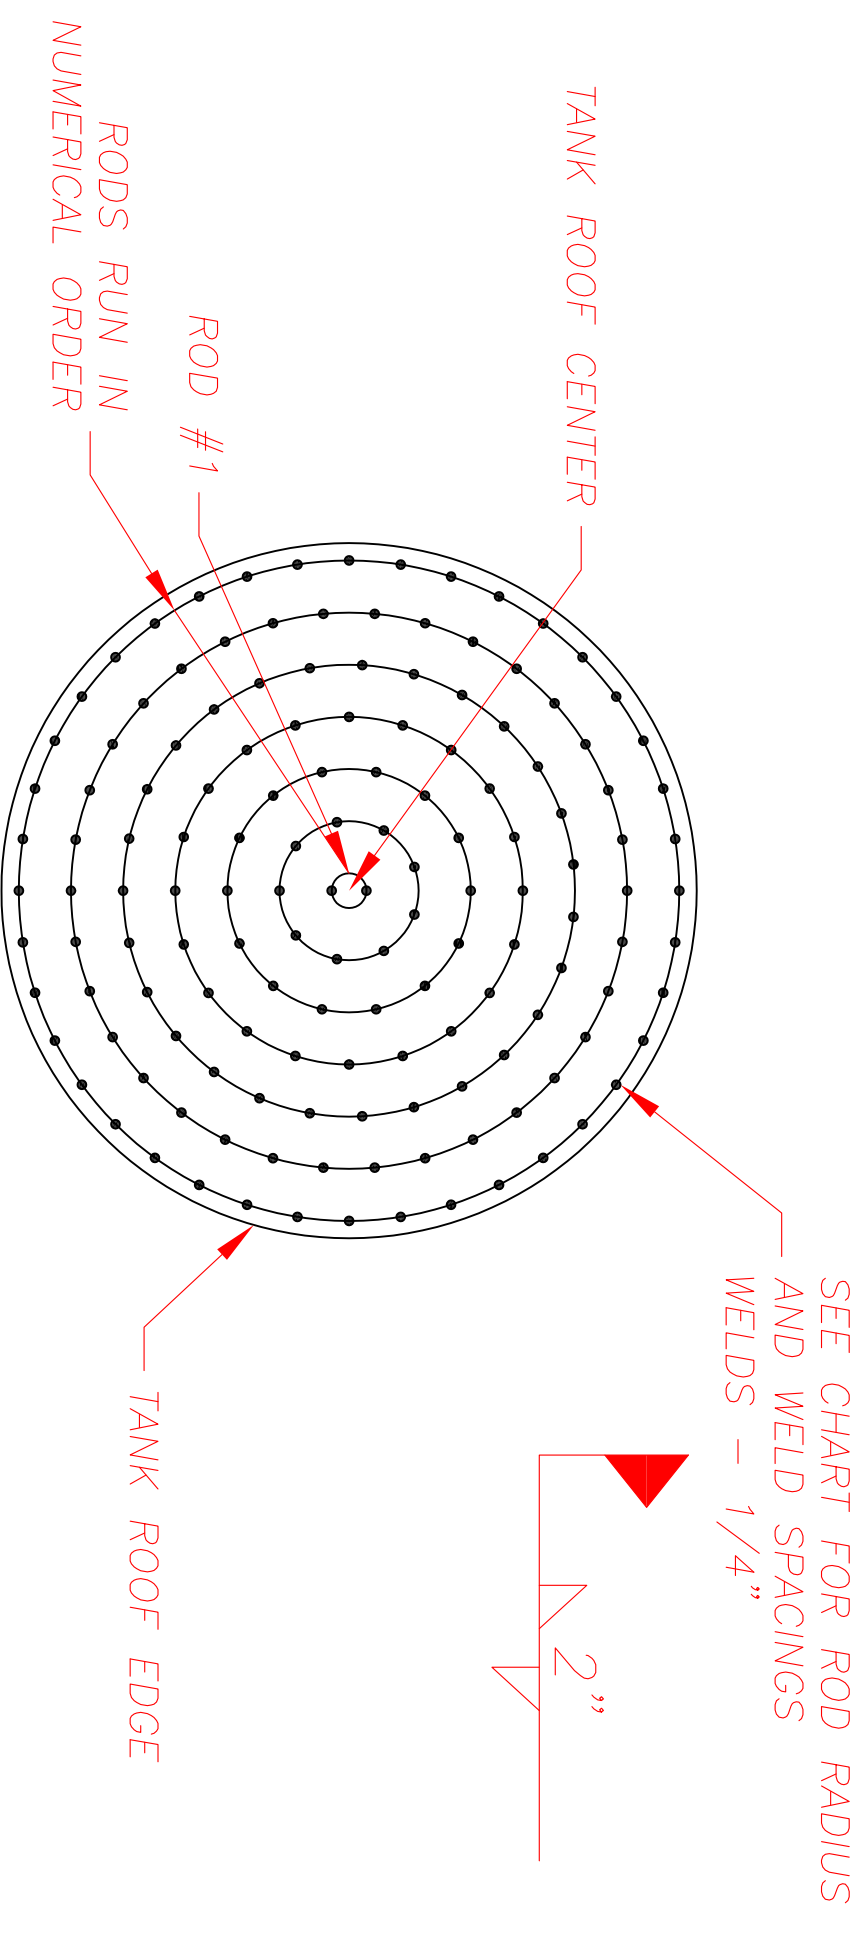

EXAMPLE: 40' TANK DIAMETER

ROD CIRCLE NUMBER	RADIUS FROM CENTER OR VENT ON ROOF	SPACING BETWEEN WELDS
1	1'	3'
2	4'	3'
3	7'	3'
4	10'	3'
5	13'	3'
6	16'	3'
7	19' (1' FROM EDGE)	3'

ROOF PLAN
SHOWING GRID ROD LOCATIONS



ROOF WELD ATTACHMENT SYSTEM

DWG NO. SW-07-05		REV. 00
SCALE-N/A	PANEL COLOR:	SHT. 1 OF 1
DATE: 4-3-11		