




VERTICAL STANDING SEAM
PANEL INSULATION SYSTEM

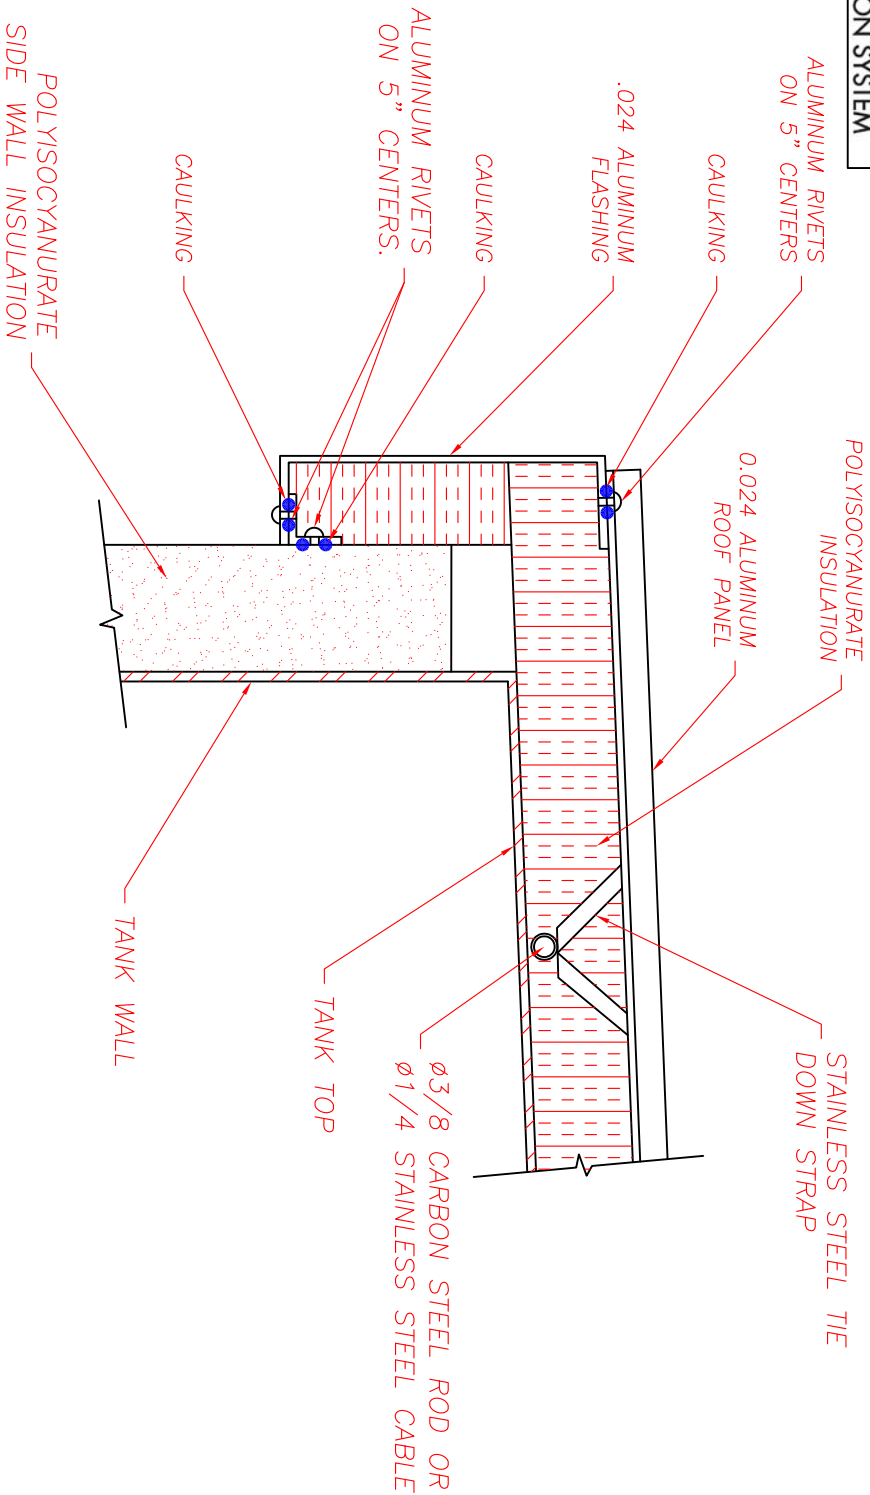

STANDING SEAM ROOF EDGE FLASHING DETAIL



STANDING SEAM ROOF
EDGE SYSTEM

DWG NO. SW-07-03

PANEL COLOR:

SCALE: N/A
DATE: 11-22-17

SHT. 1 OF 1

REV.
00