


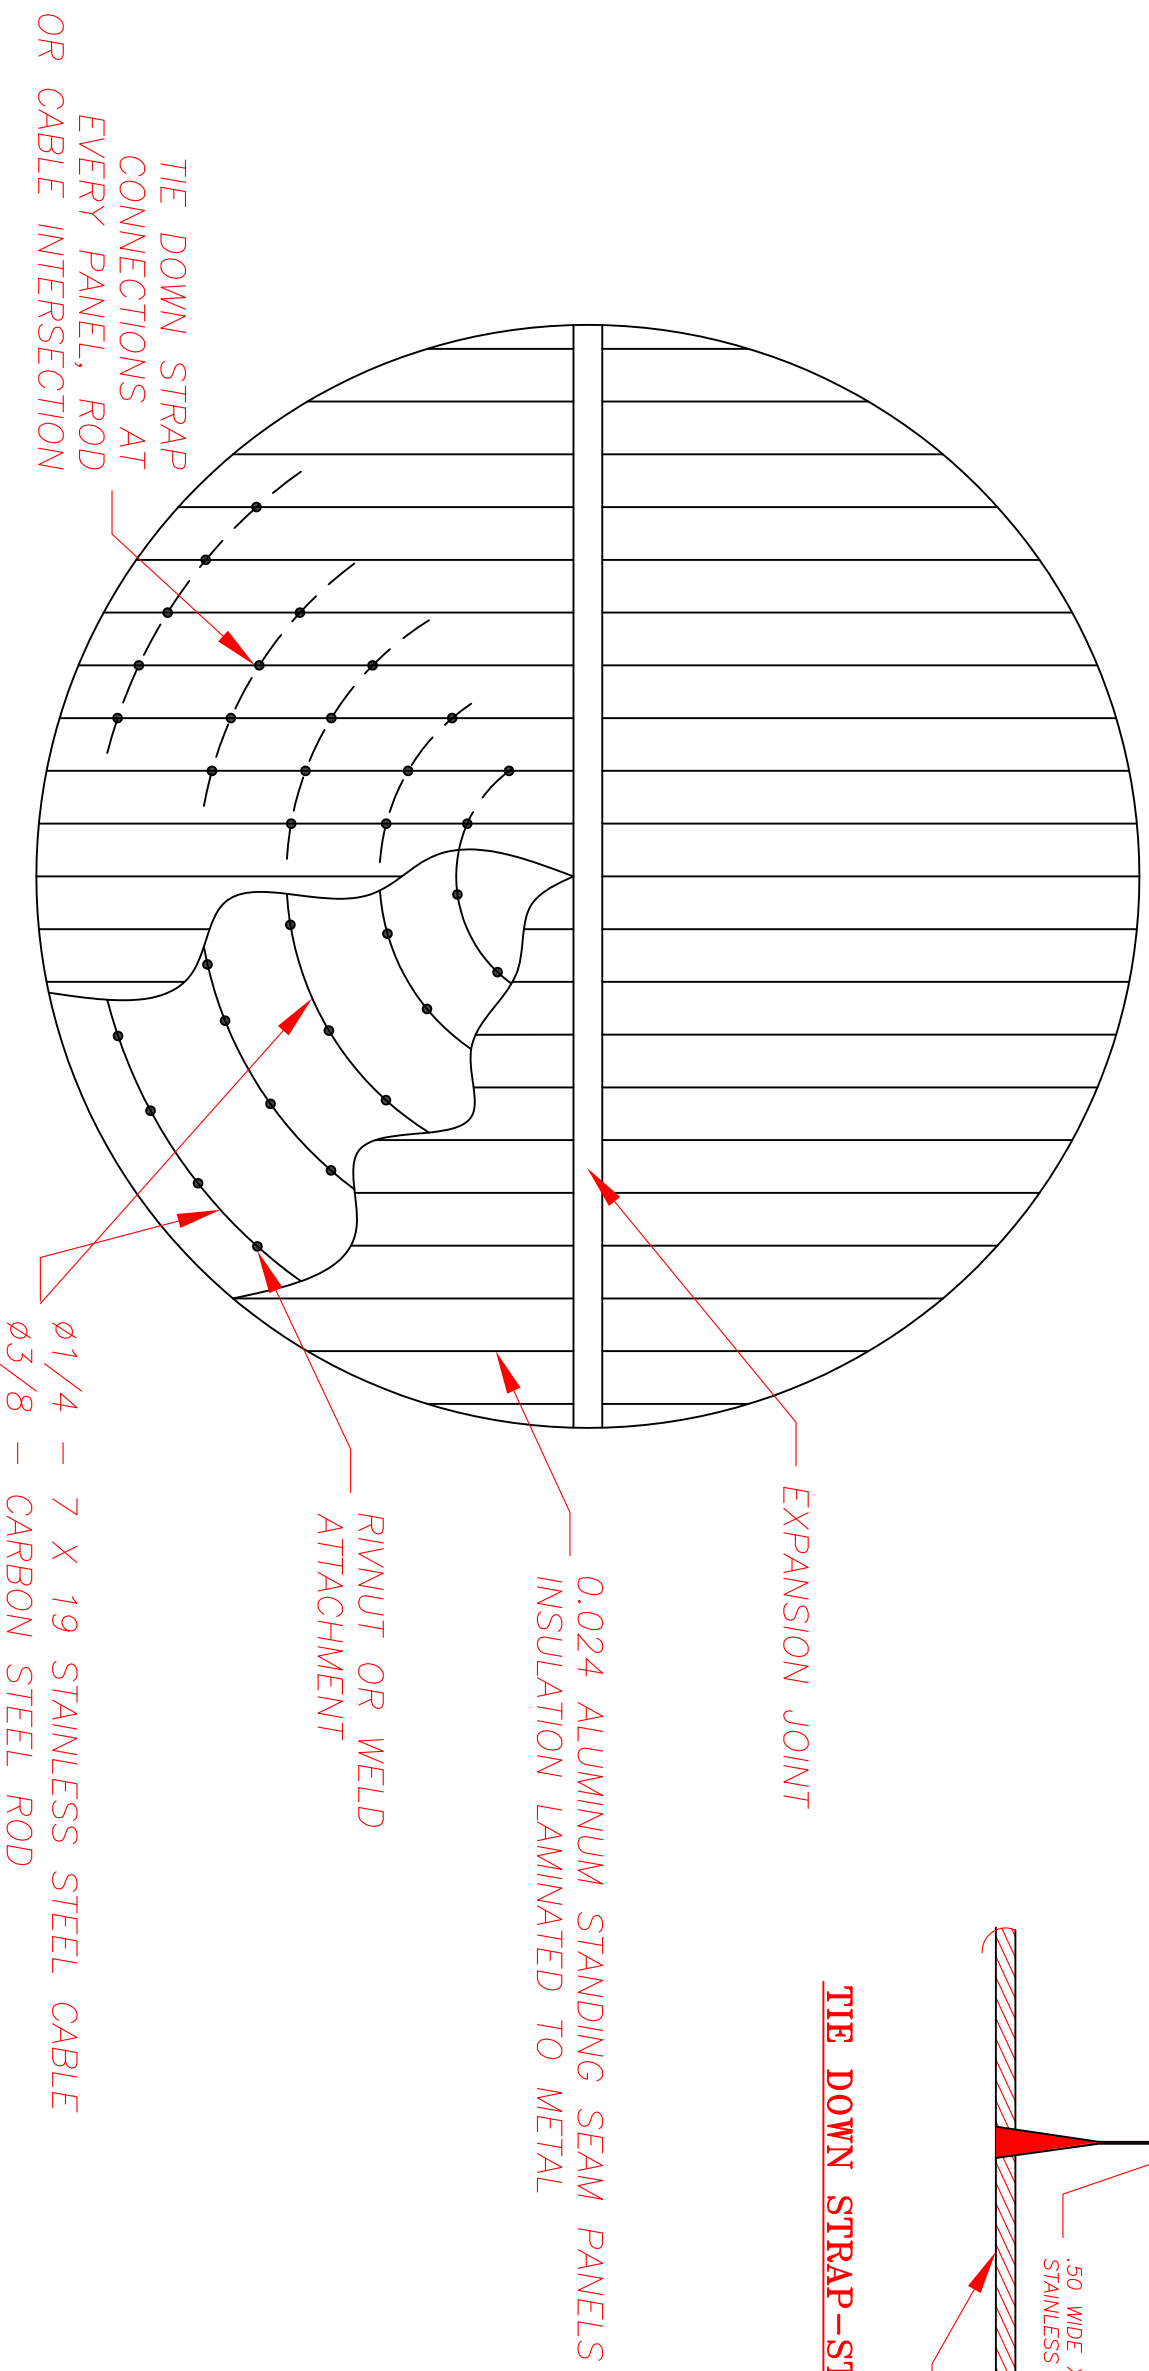


PANEL SYSTEM

NOTE: ATTACHMENTS DETERMINED BY WINDLOAD SPECIFICATIONS.



STANDING SEAM ROOF INSULATION PANEL

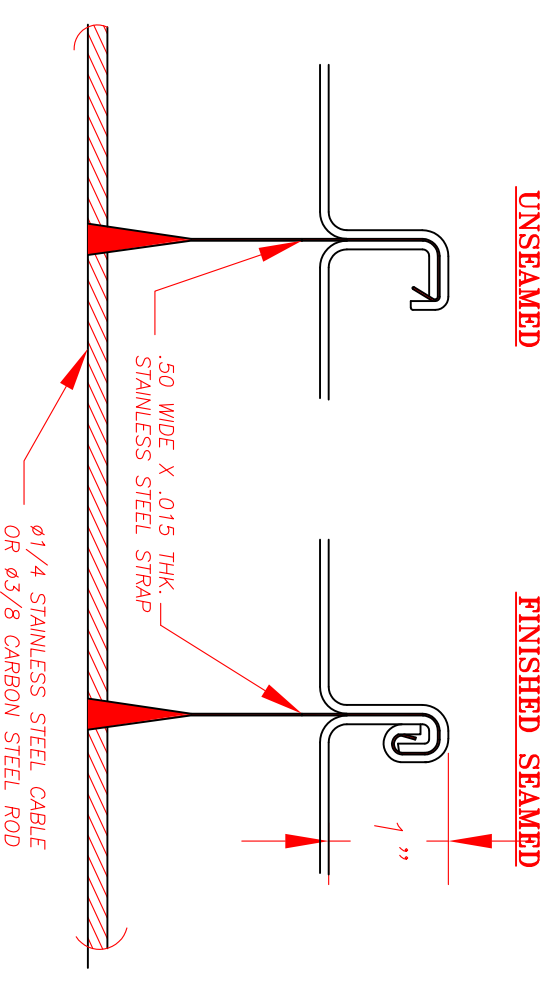

<p>MAYES COATINGS & INSULATION, INC</p>		<p>STANDING SEAM STRAIGHT PAN ROOF SYSTEM</p>	
		DWG NO. SW-07-06	REV. 00
SCALE-N/A DATE: 4-3-11	PANEL COLOR:	SHT. 1 OF 1	