




PANEL SYSTEM

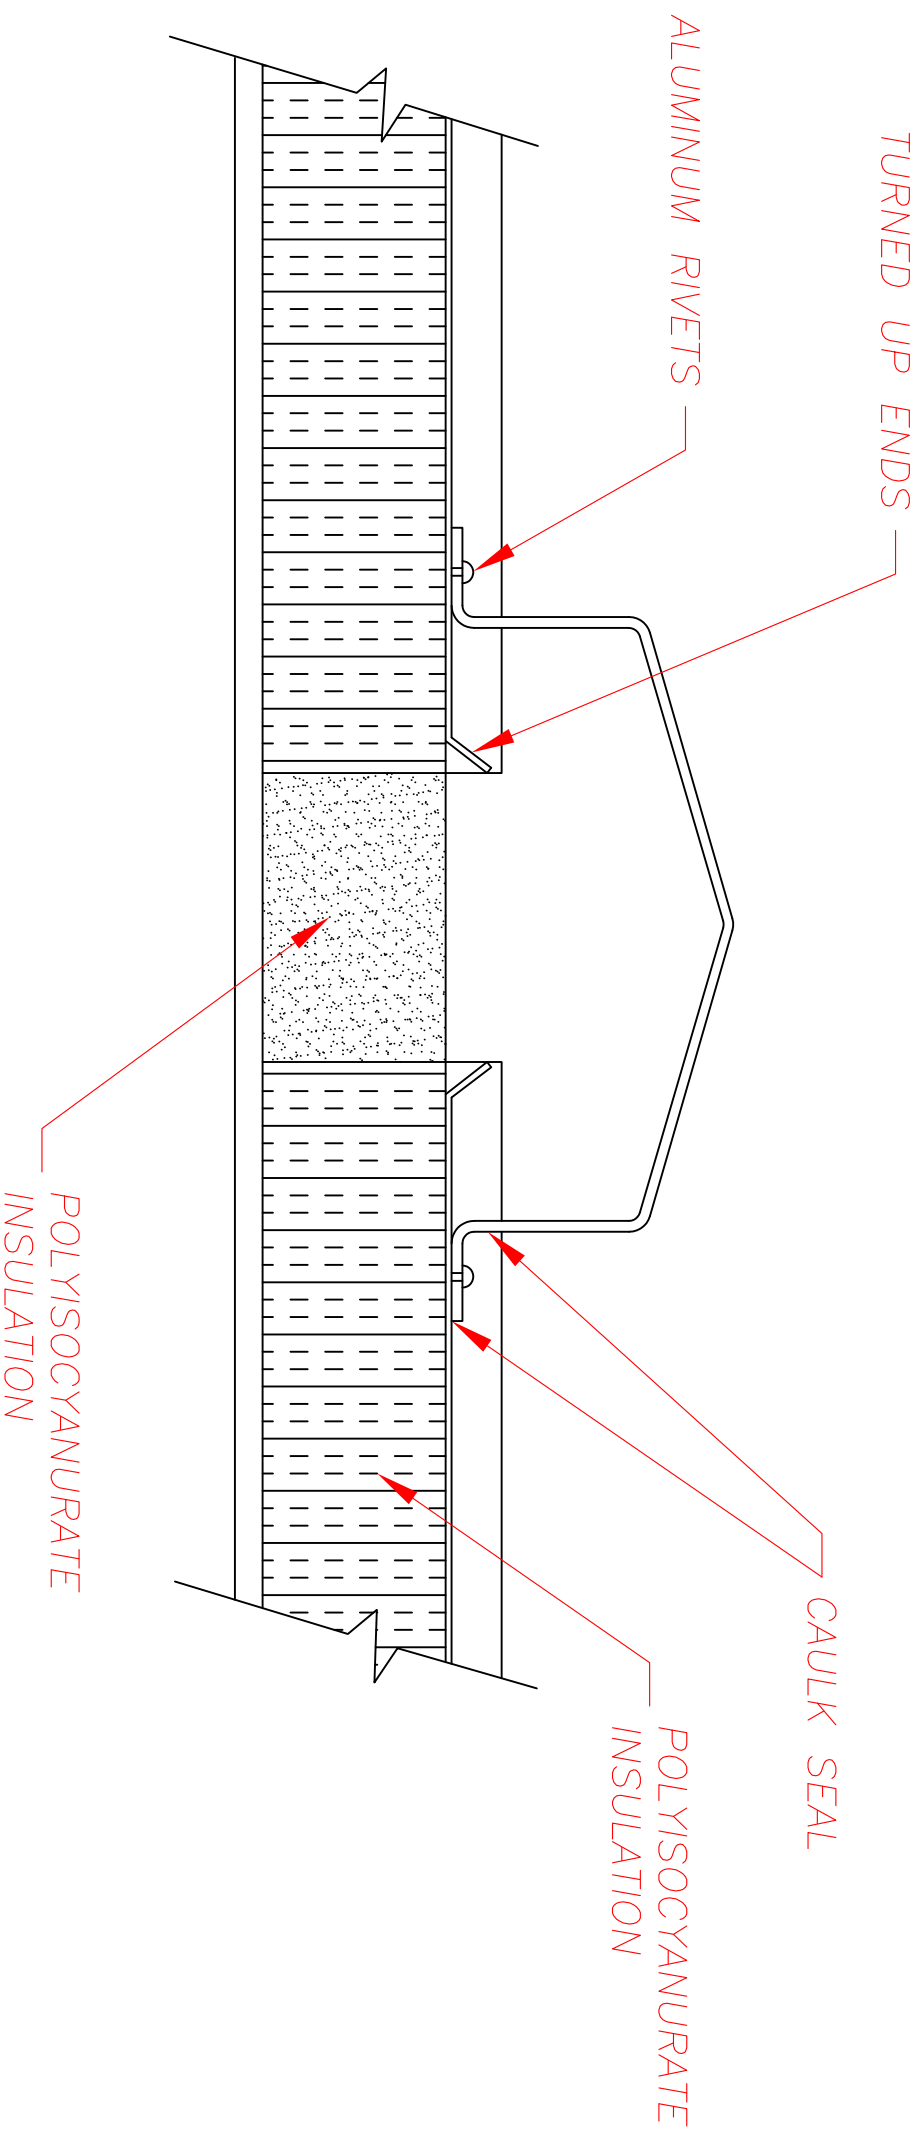

EXPANSION JOINT DETAIL

ROOF EXPANSION JOINT DETAIL



DWG NO. SW-07-07		REV. 00
SCALE-N/A	PANEL COLOR:	SHT. 1 OF 1
DATE: 4-3-11		